



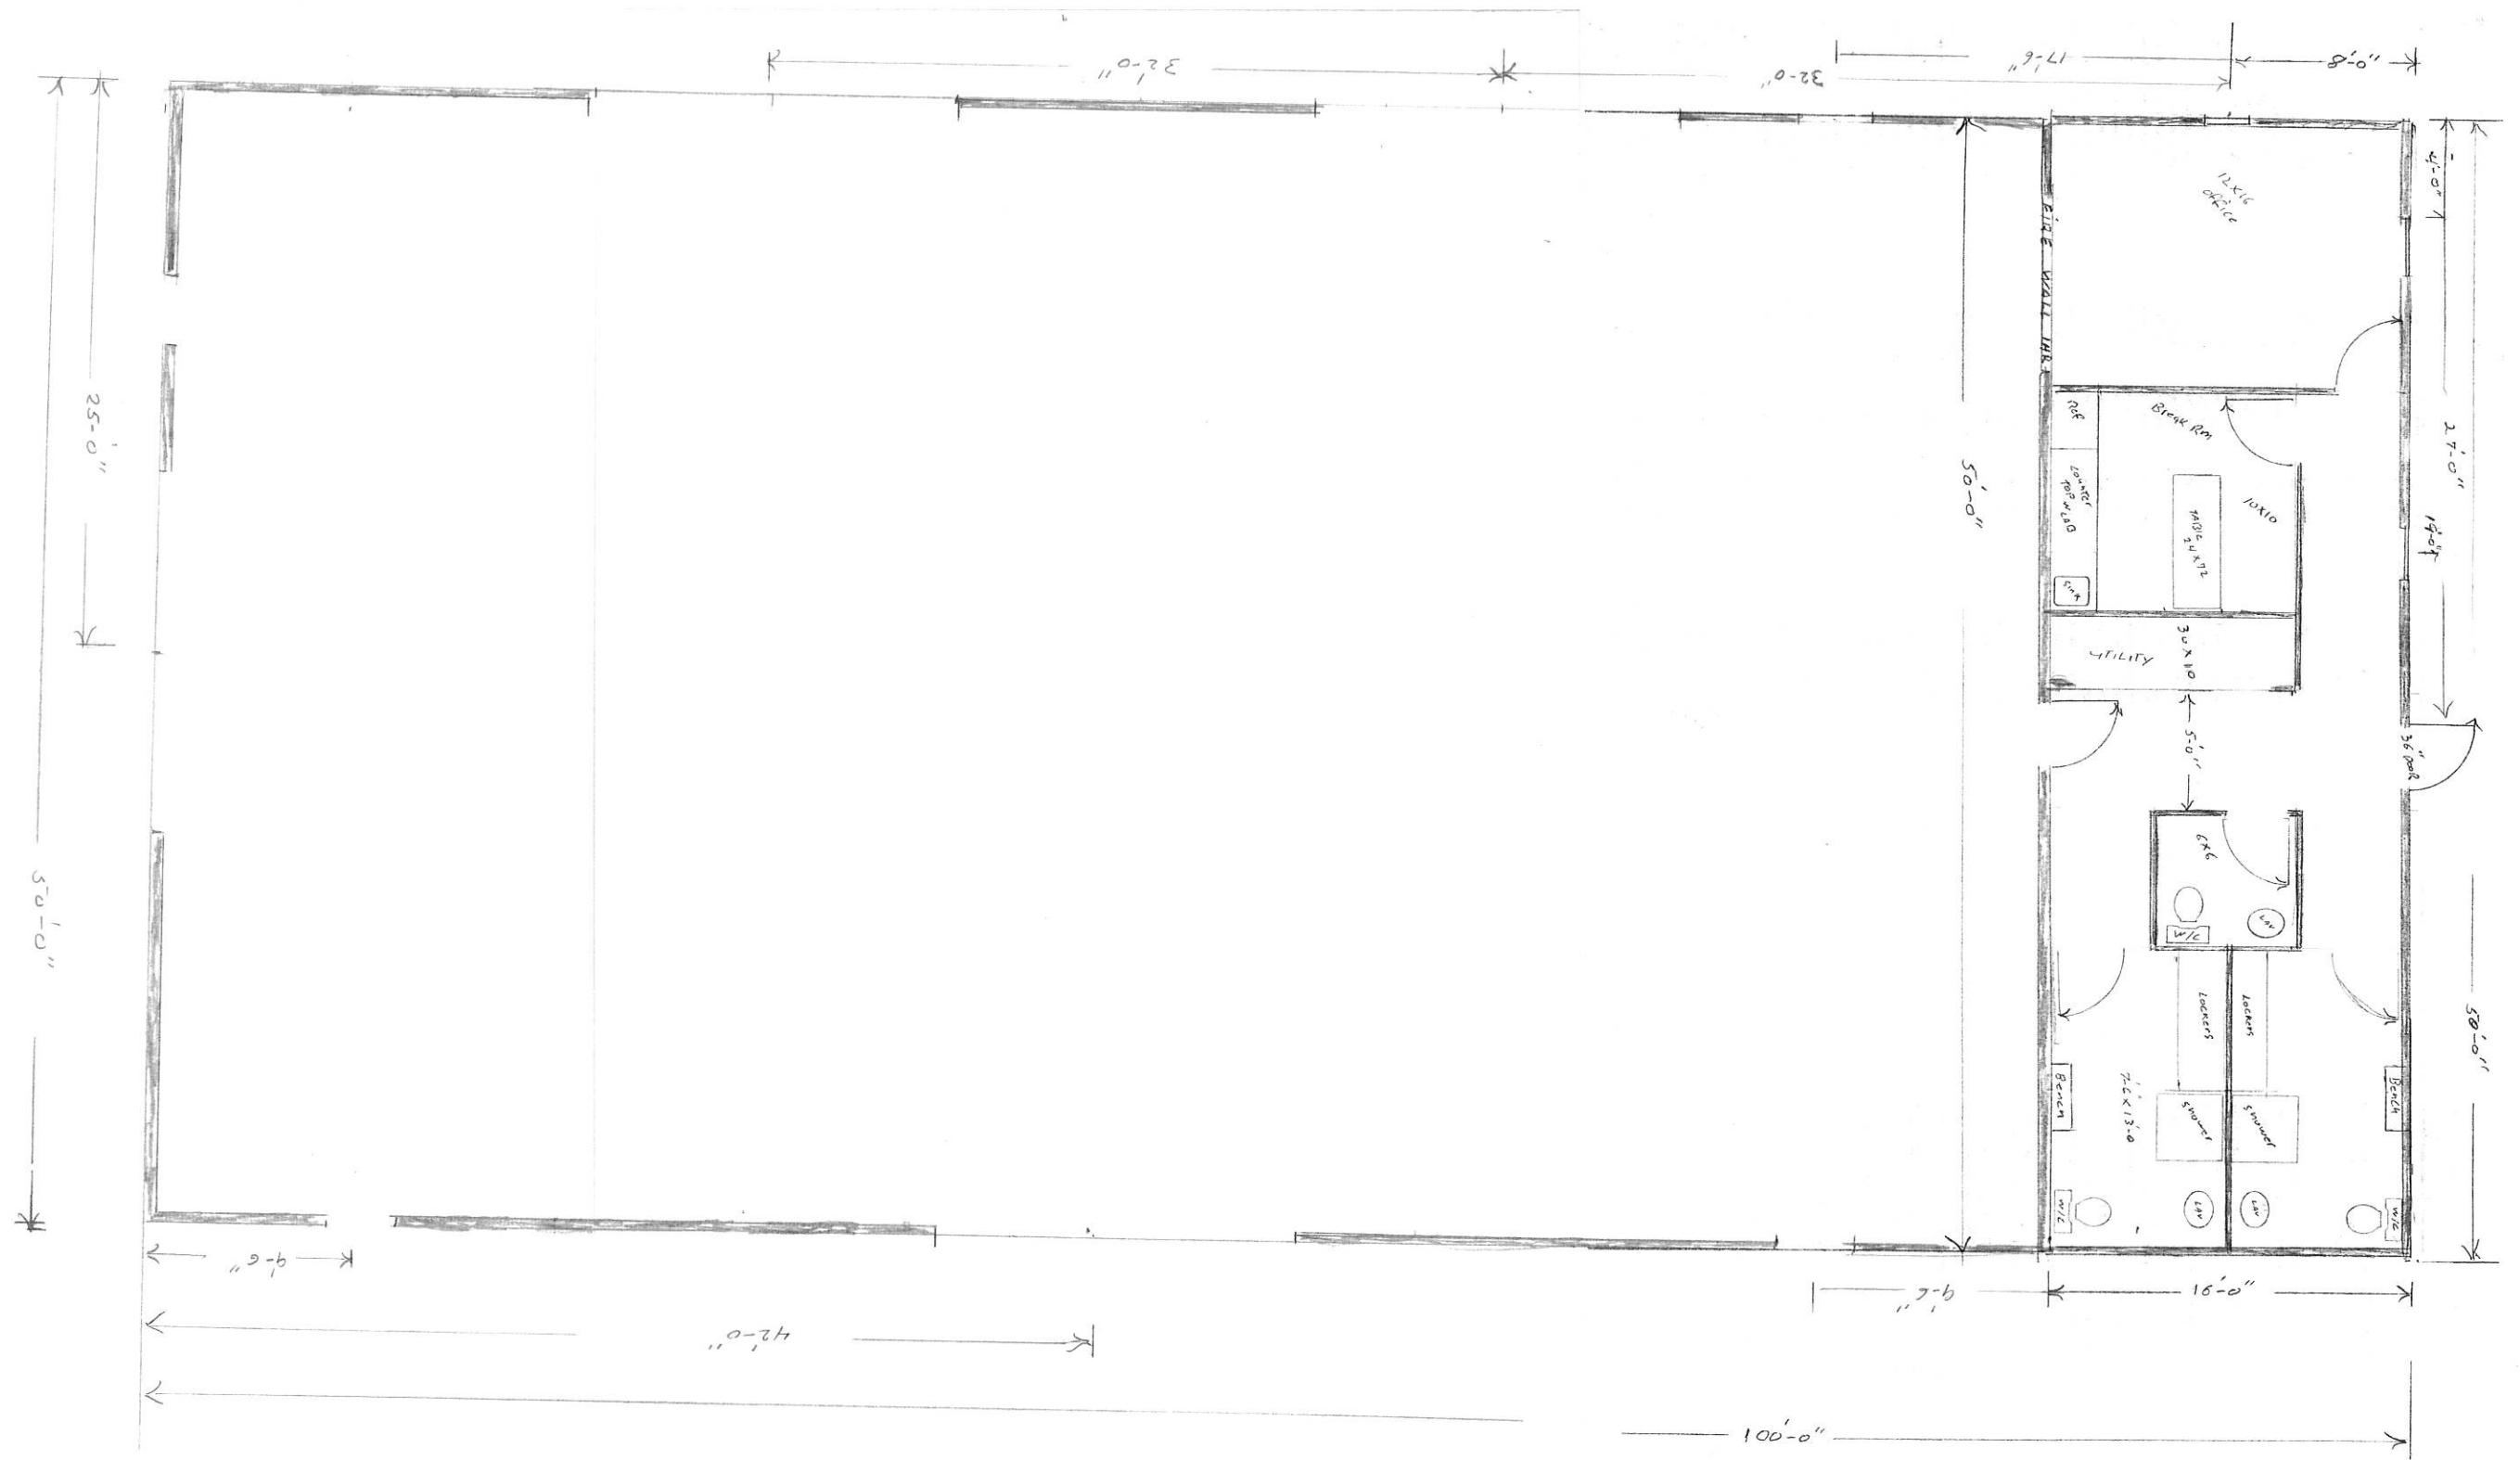


KJK
5/10/22

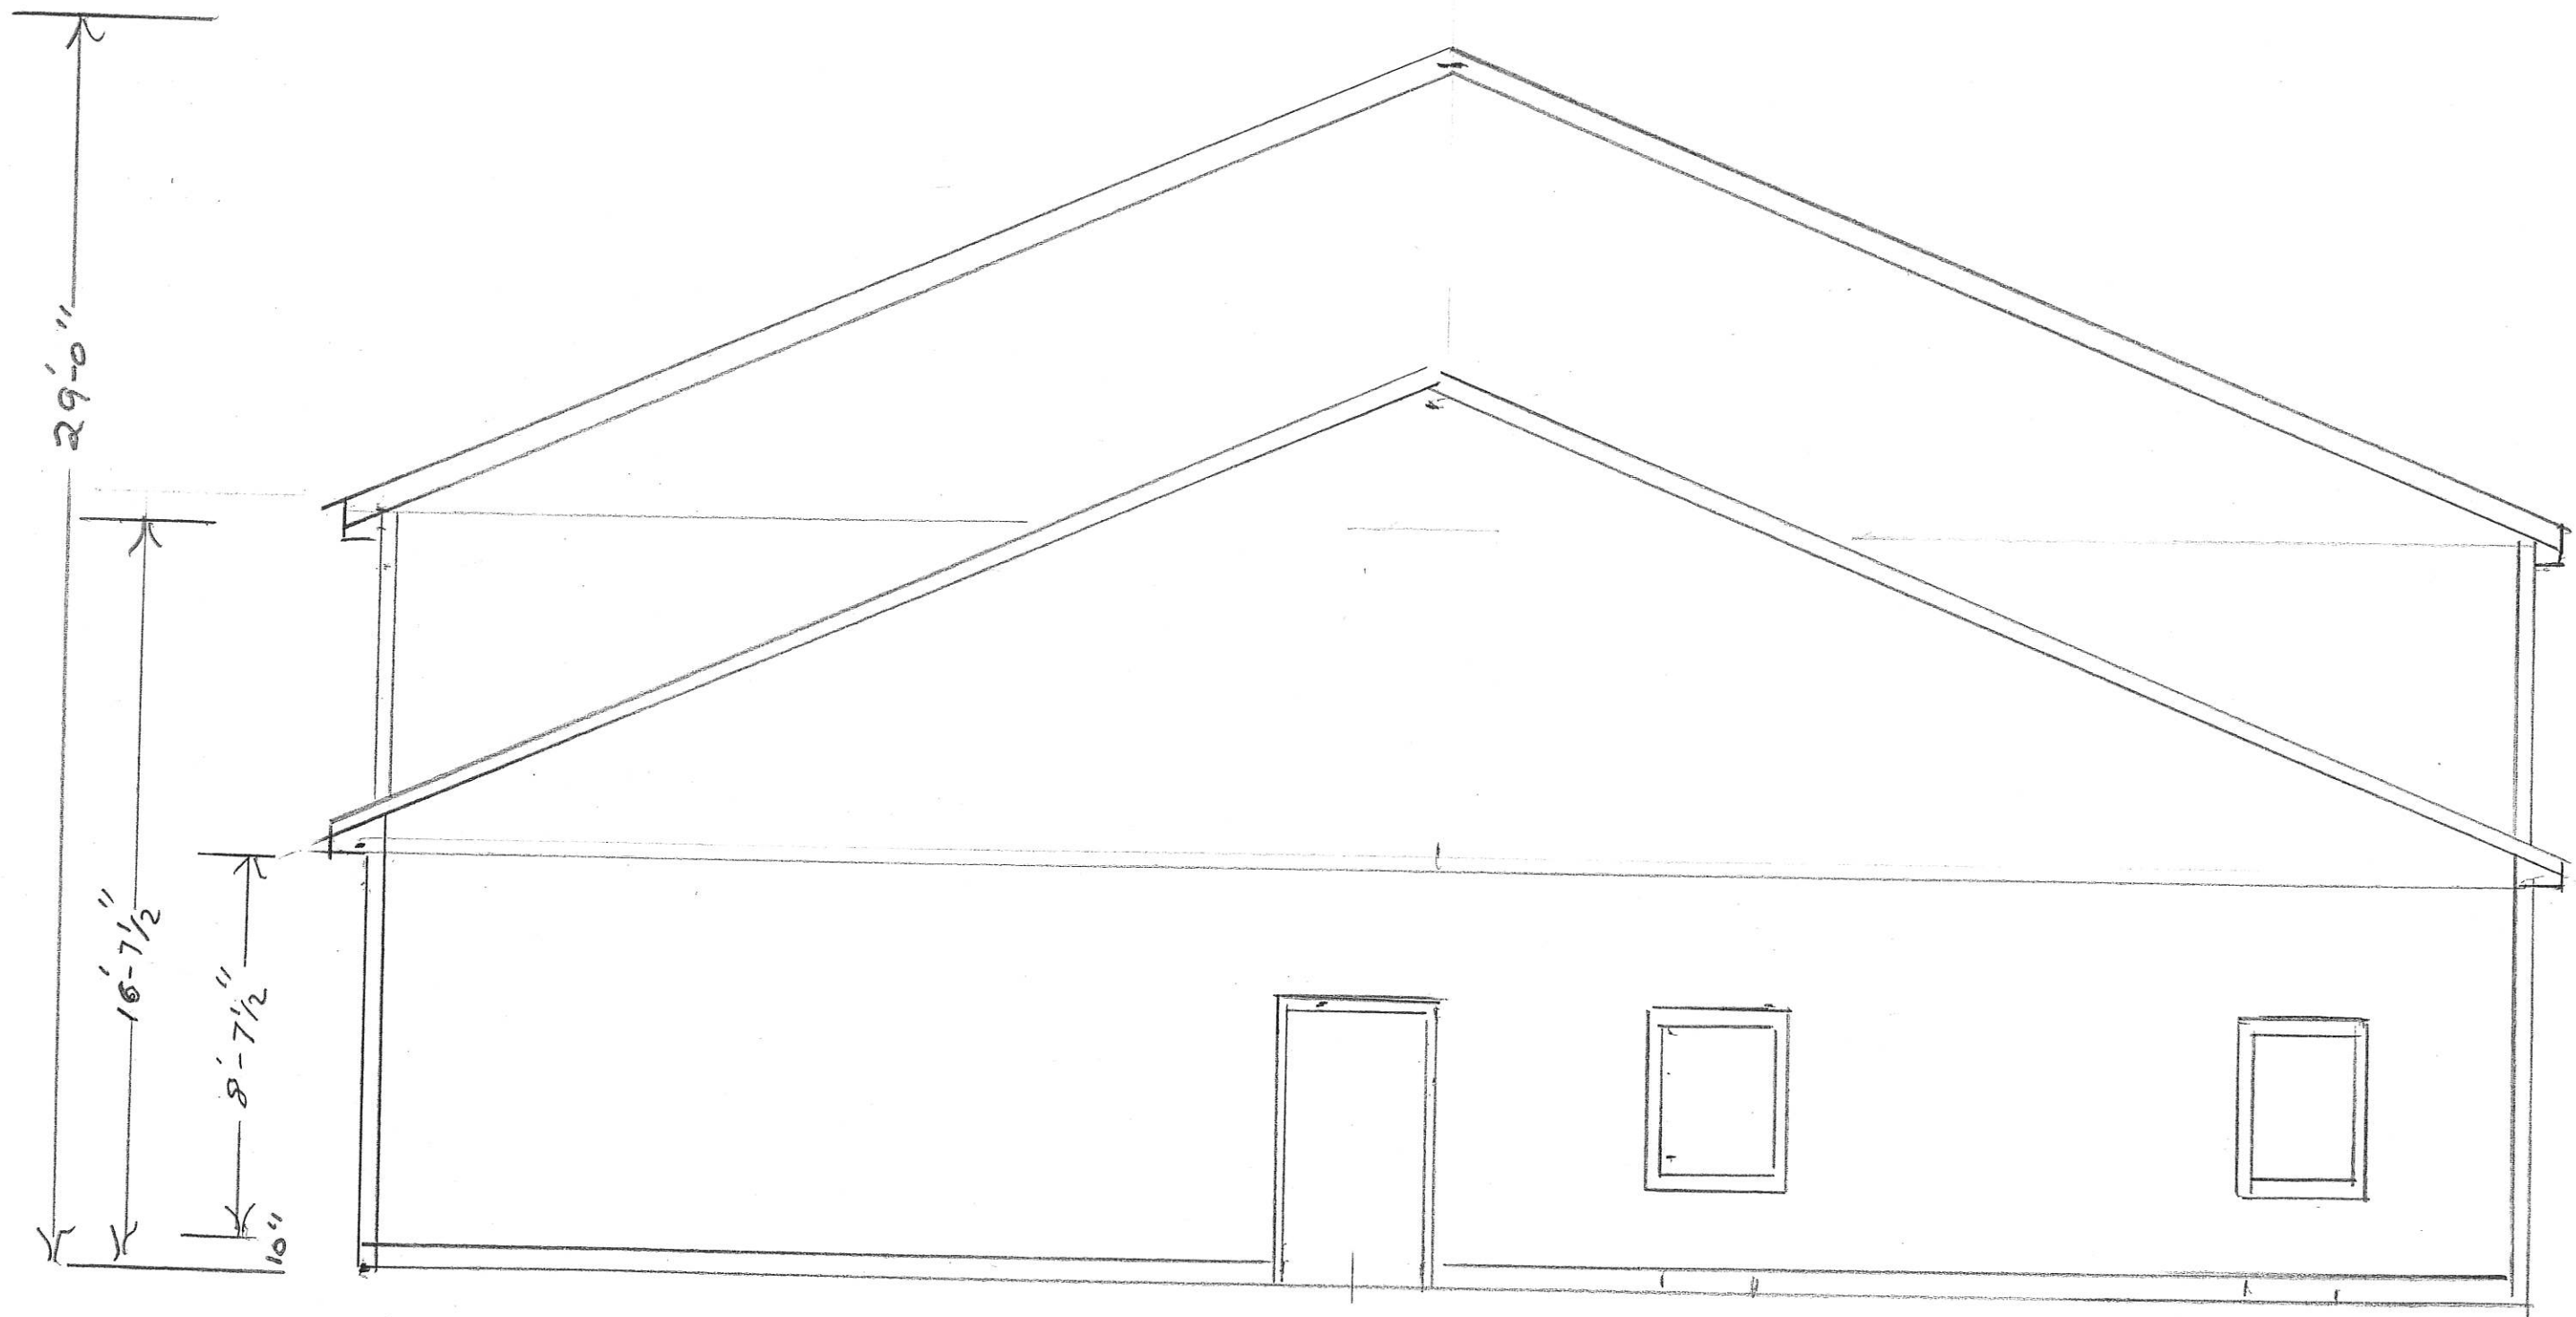


KSK
 5/10/2~



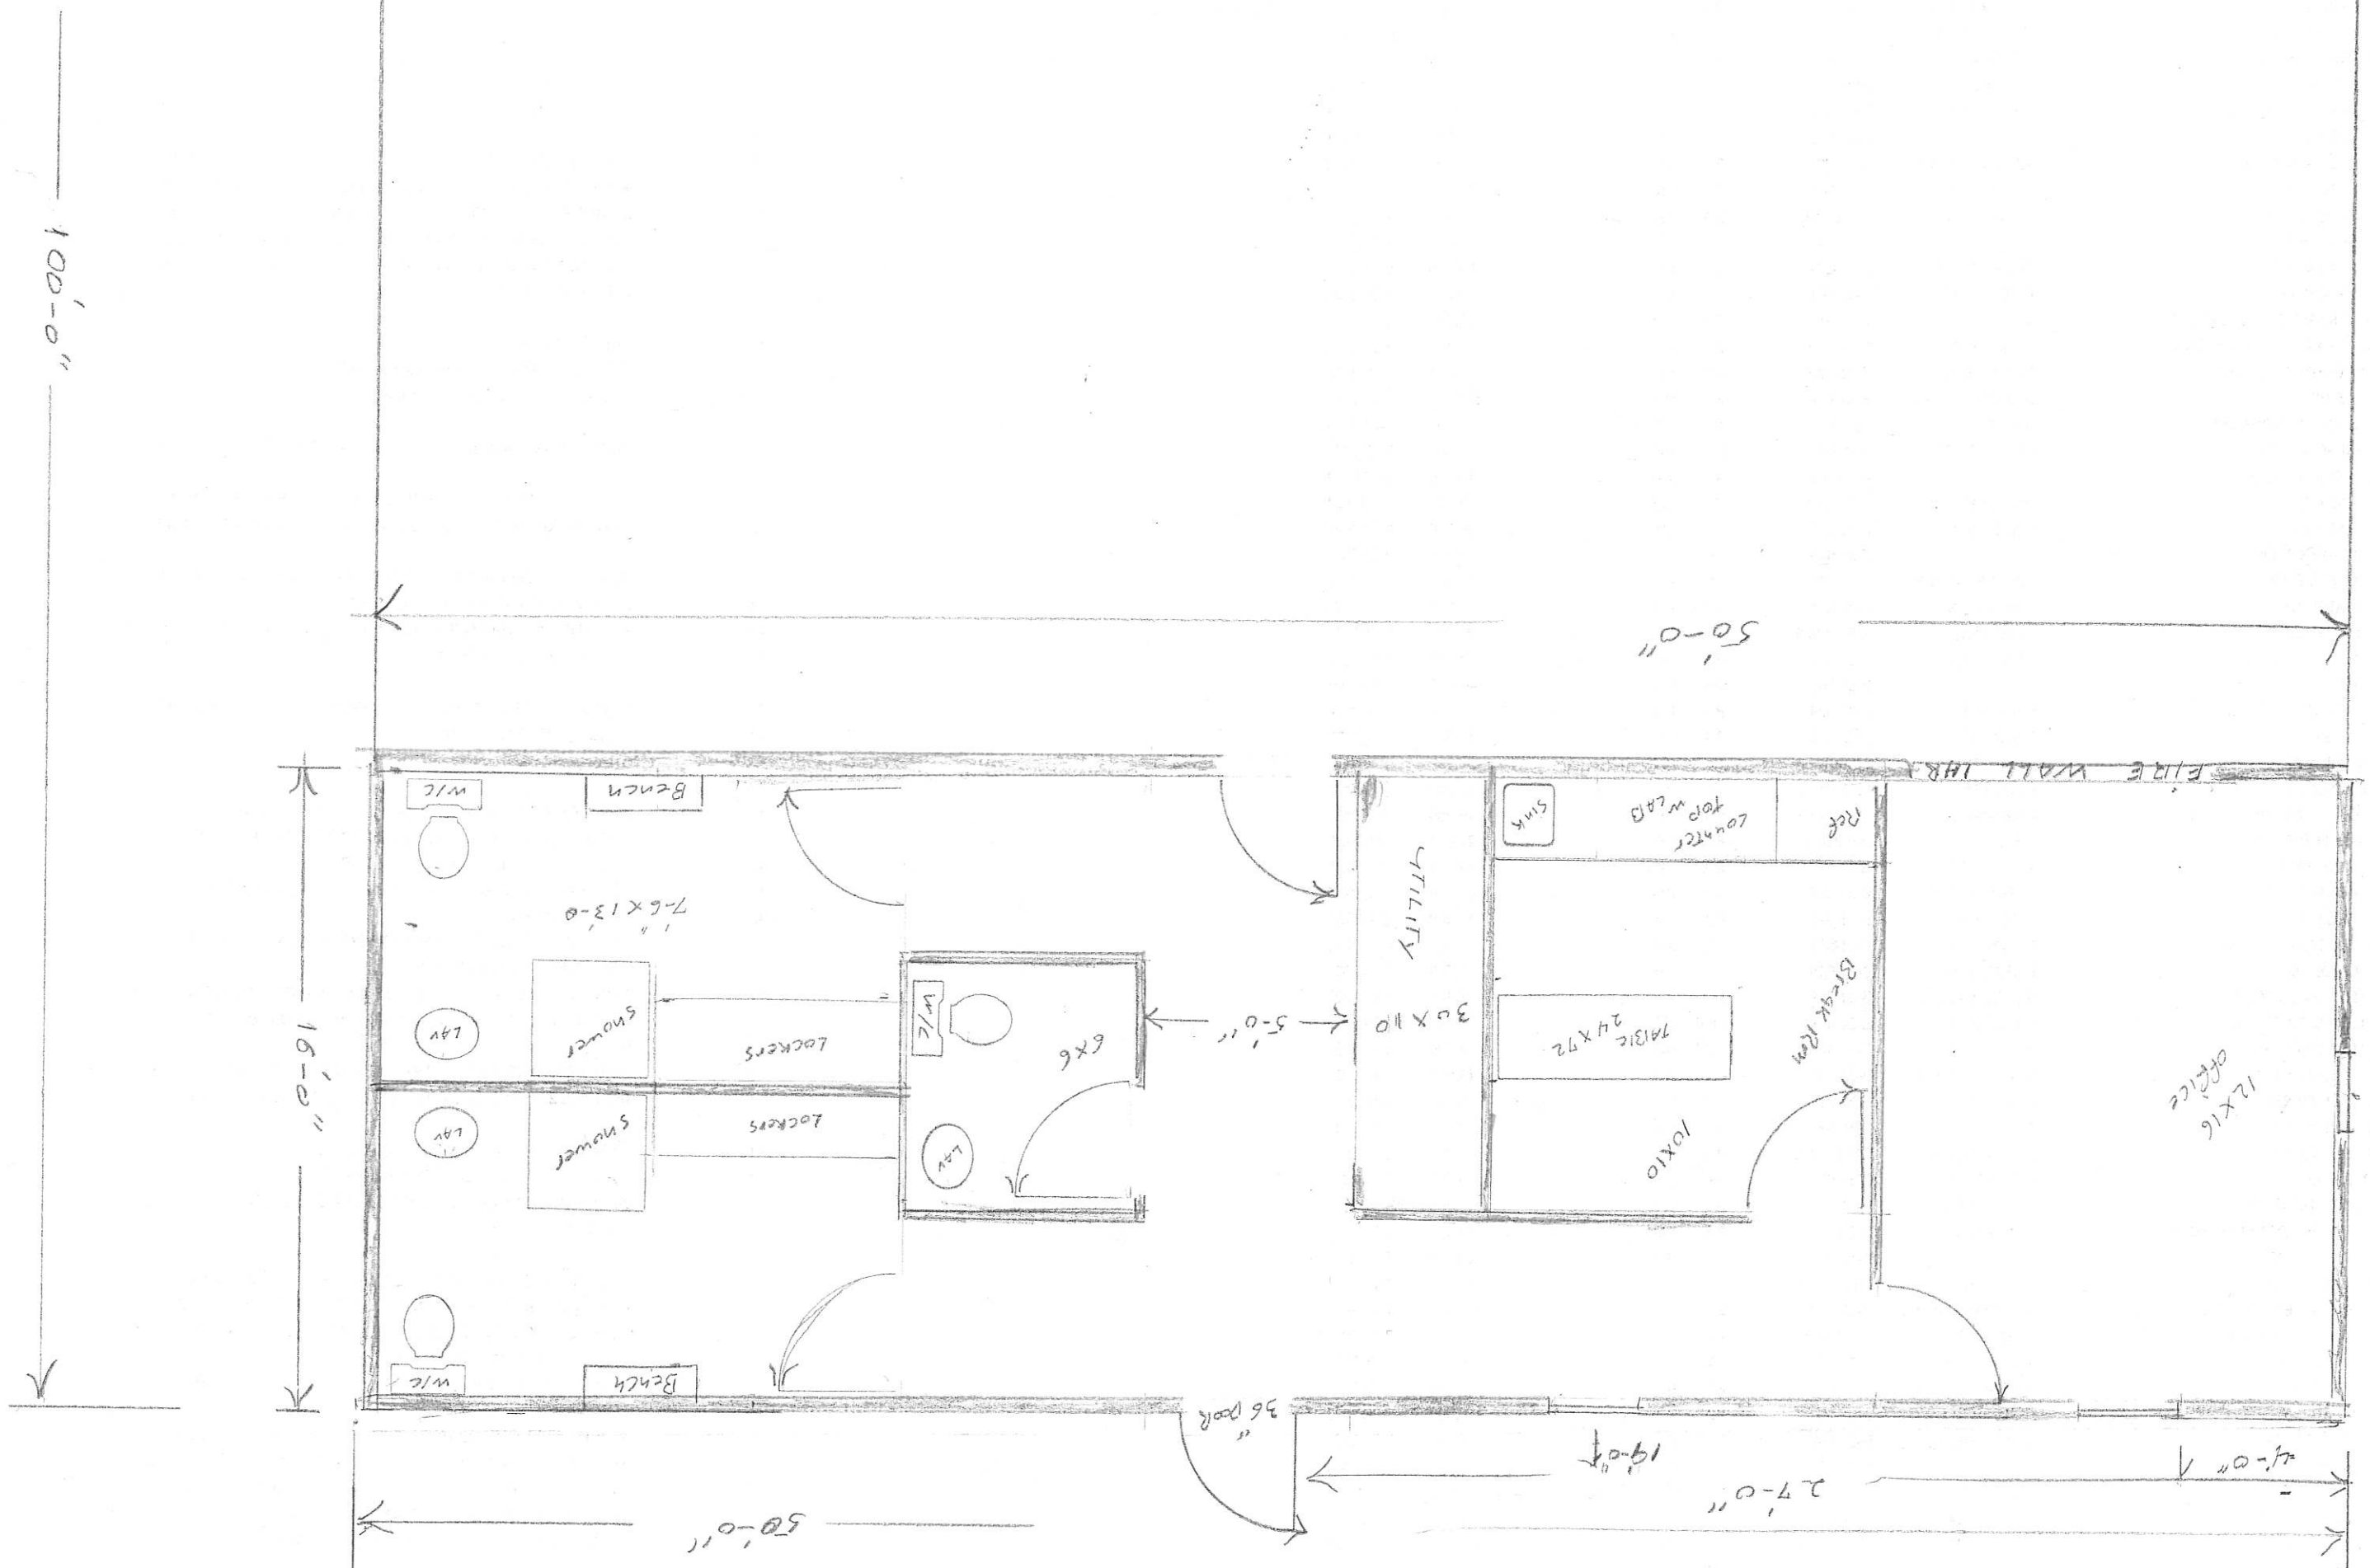

5/20/22 KSK

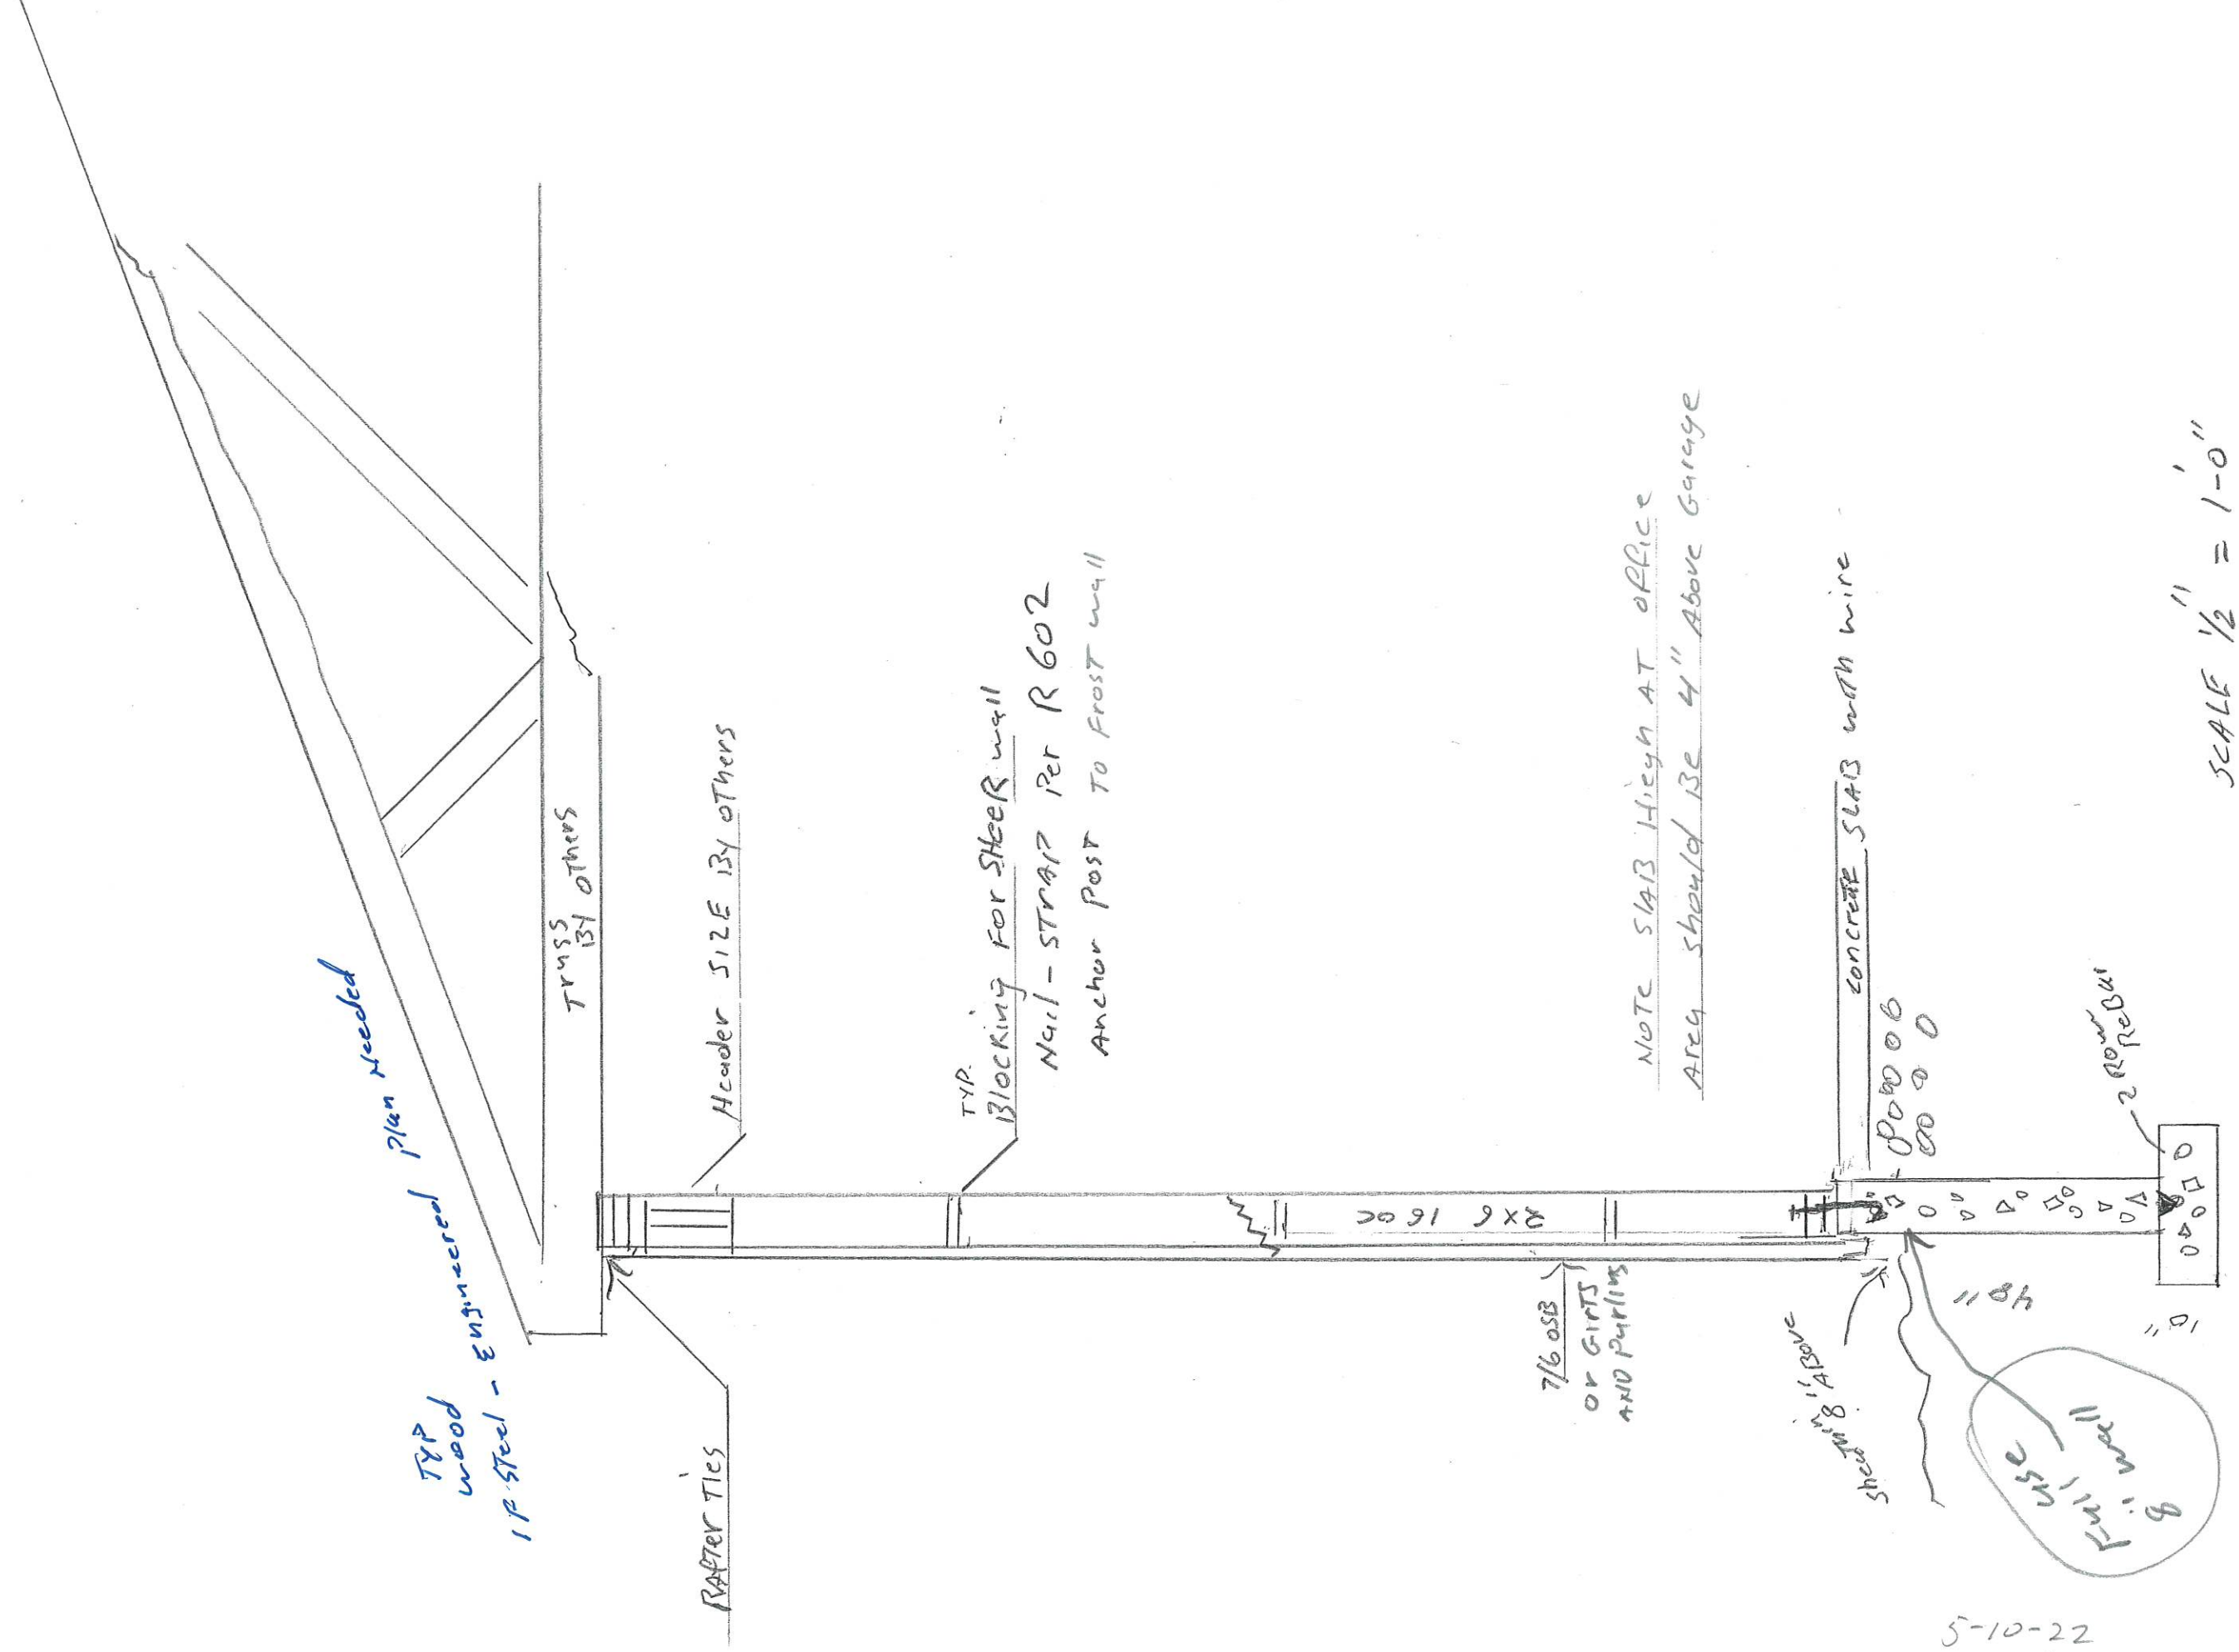

Plan Needed

TYP wood

1" P-Steel - Engineered

TRUSS 134 OTHERS

RAFTER TIES

Header SIZE BY OTHERS

TYP. BLOCKING FOR STEER WALL

NAIL - STRAP PER R 602

Anchor Post TO Frost wall

2x6 16 OC

7/8 OSB OR GIRTS AND PURLINS

NOTE SLAB HIGH AT OFFICE

Area should be 4" Above Garage

CONCRETE SLAB WITH WIRE

000006
000000

2 Rows

11' x 5' 6"

SCALE 1/2" = 1'-0"

5-10-22
KSK